

ALL. 1

201304122/93

La Dinamica
dr. sas Susanna RORATO

SCUOLA D
MUNICI
E. PAJI

CAMPO DI CALCIO

ALESSANDR

BOCCE

SEDE
SOCIETA'

(242.50) m.


(242.41) m.


(242.13) m.

(242.25) m.

V. FLEMING
(241.98) m.

(242)

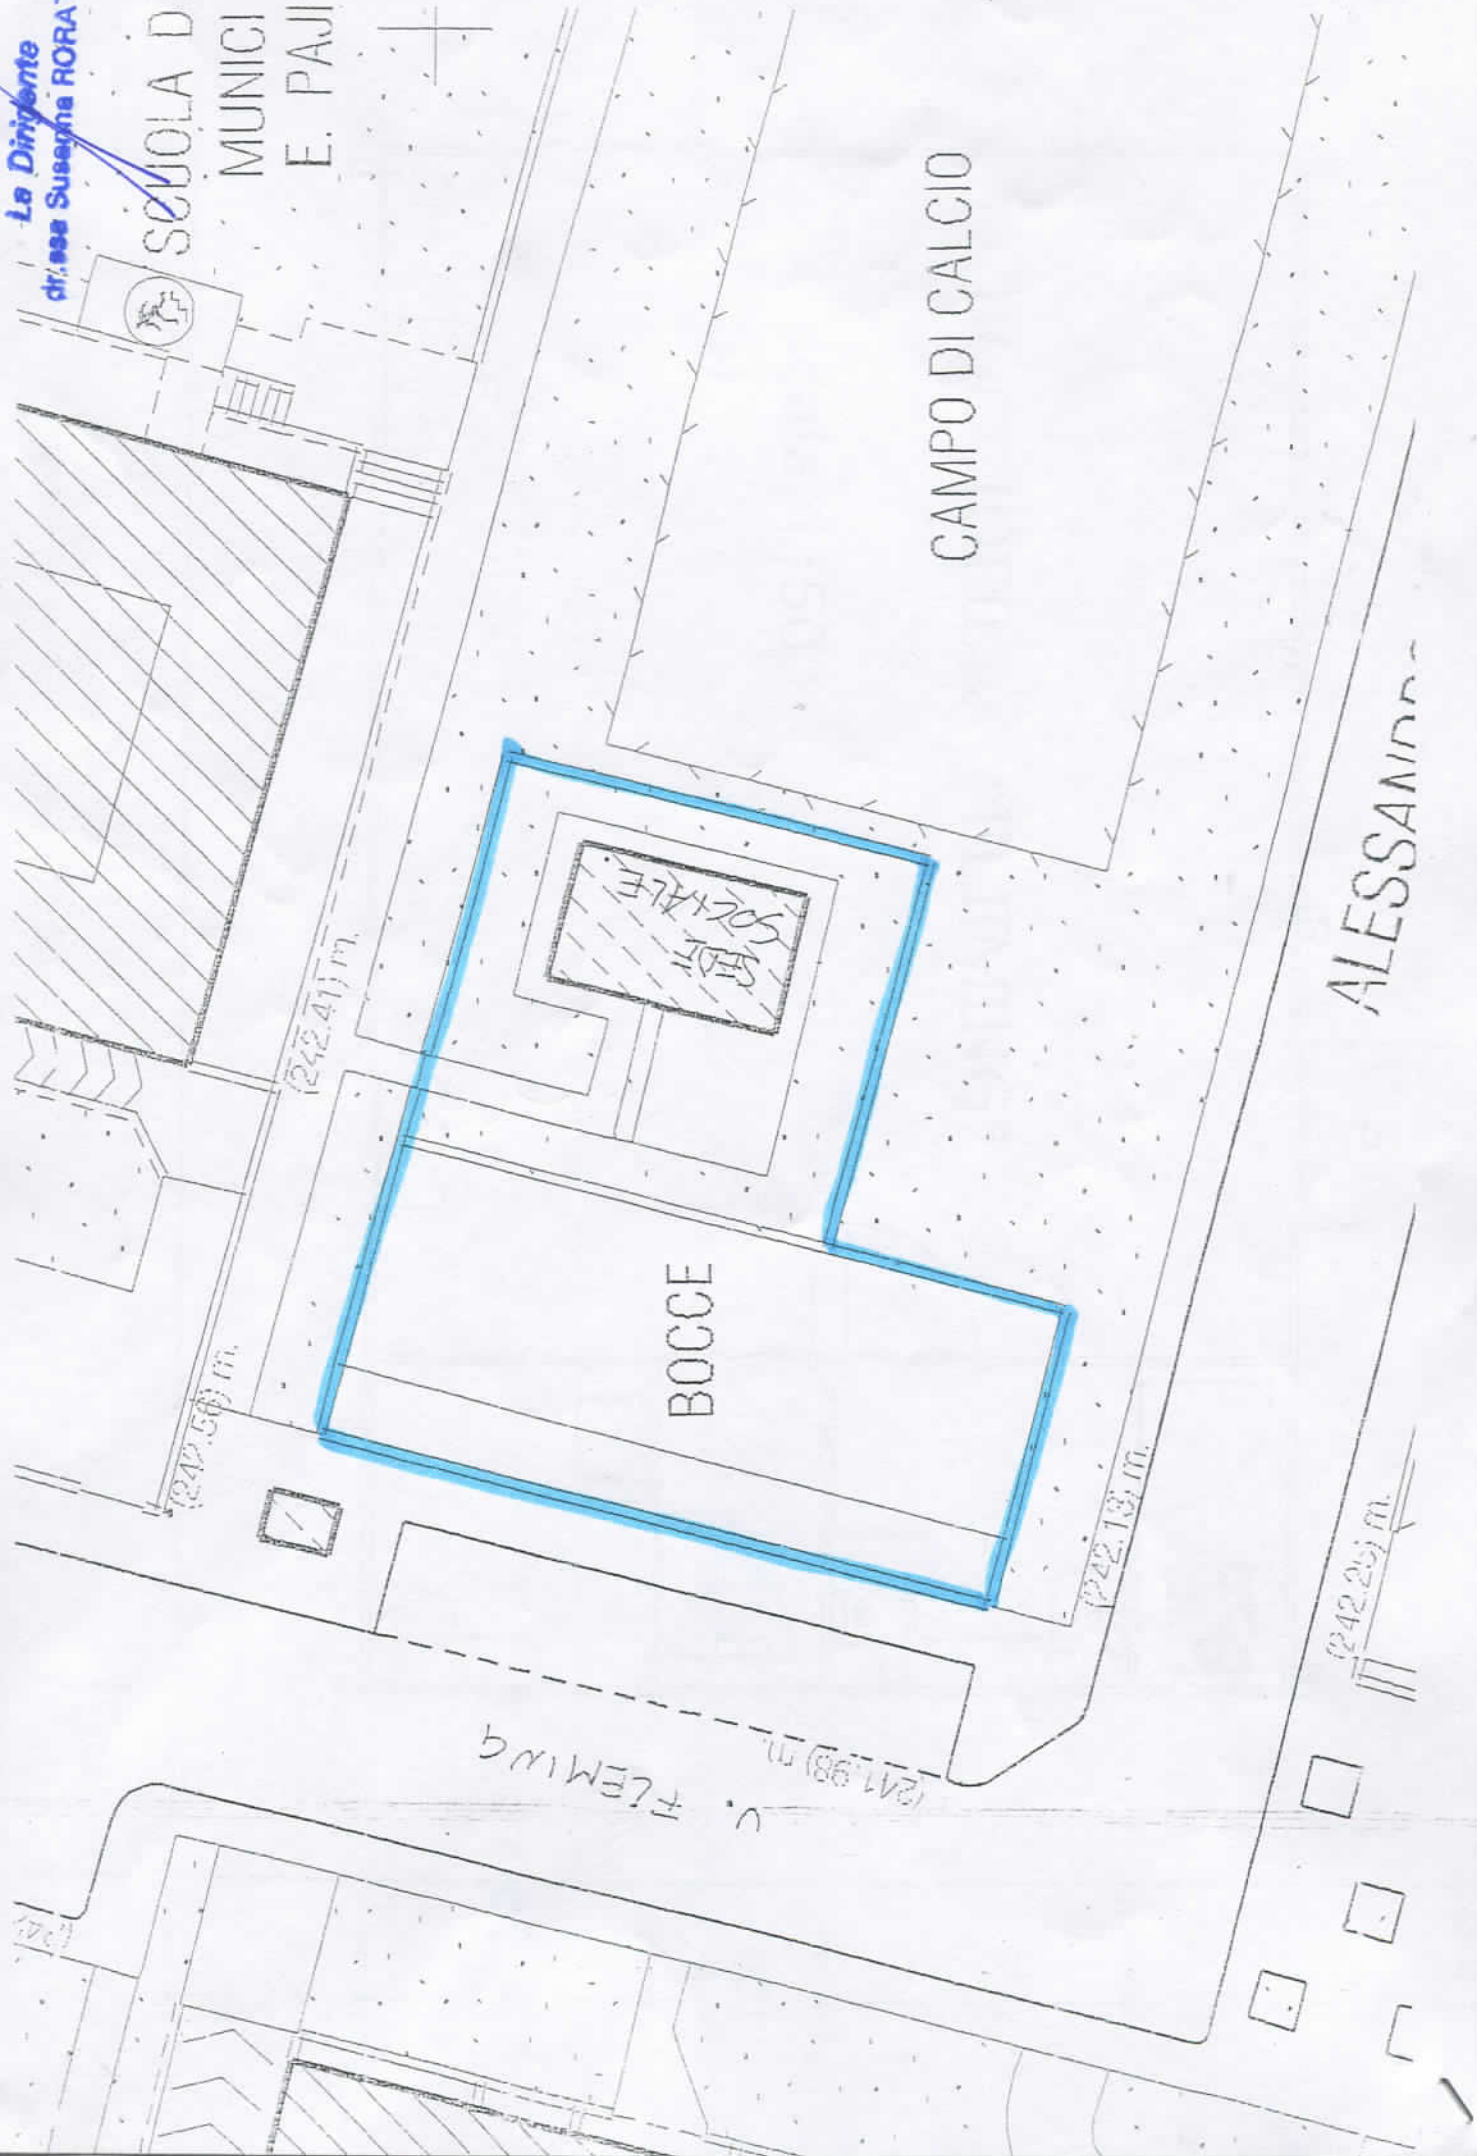

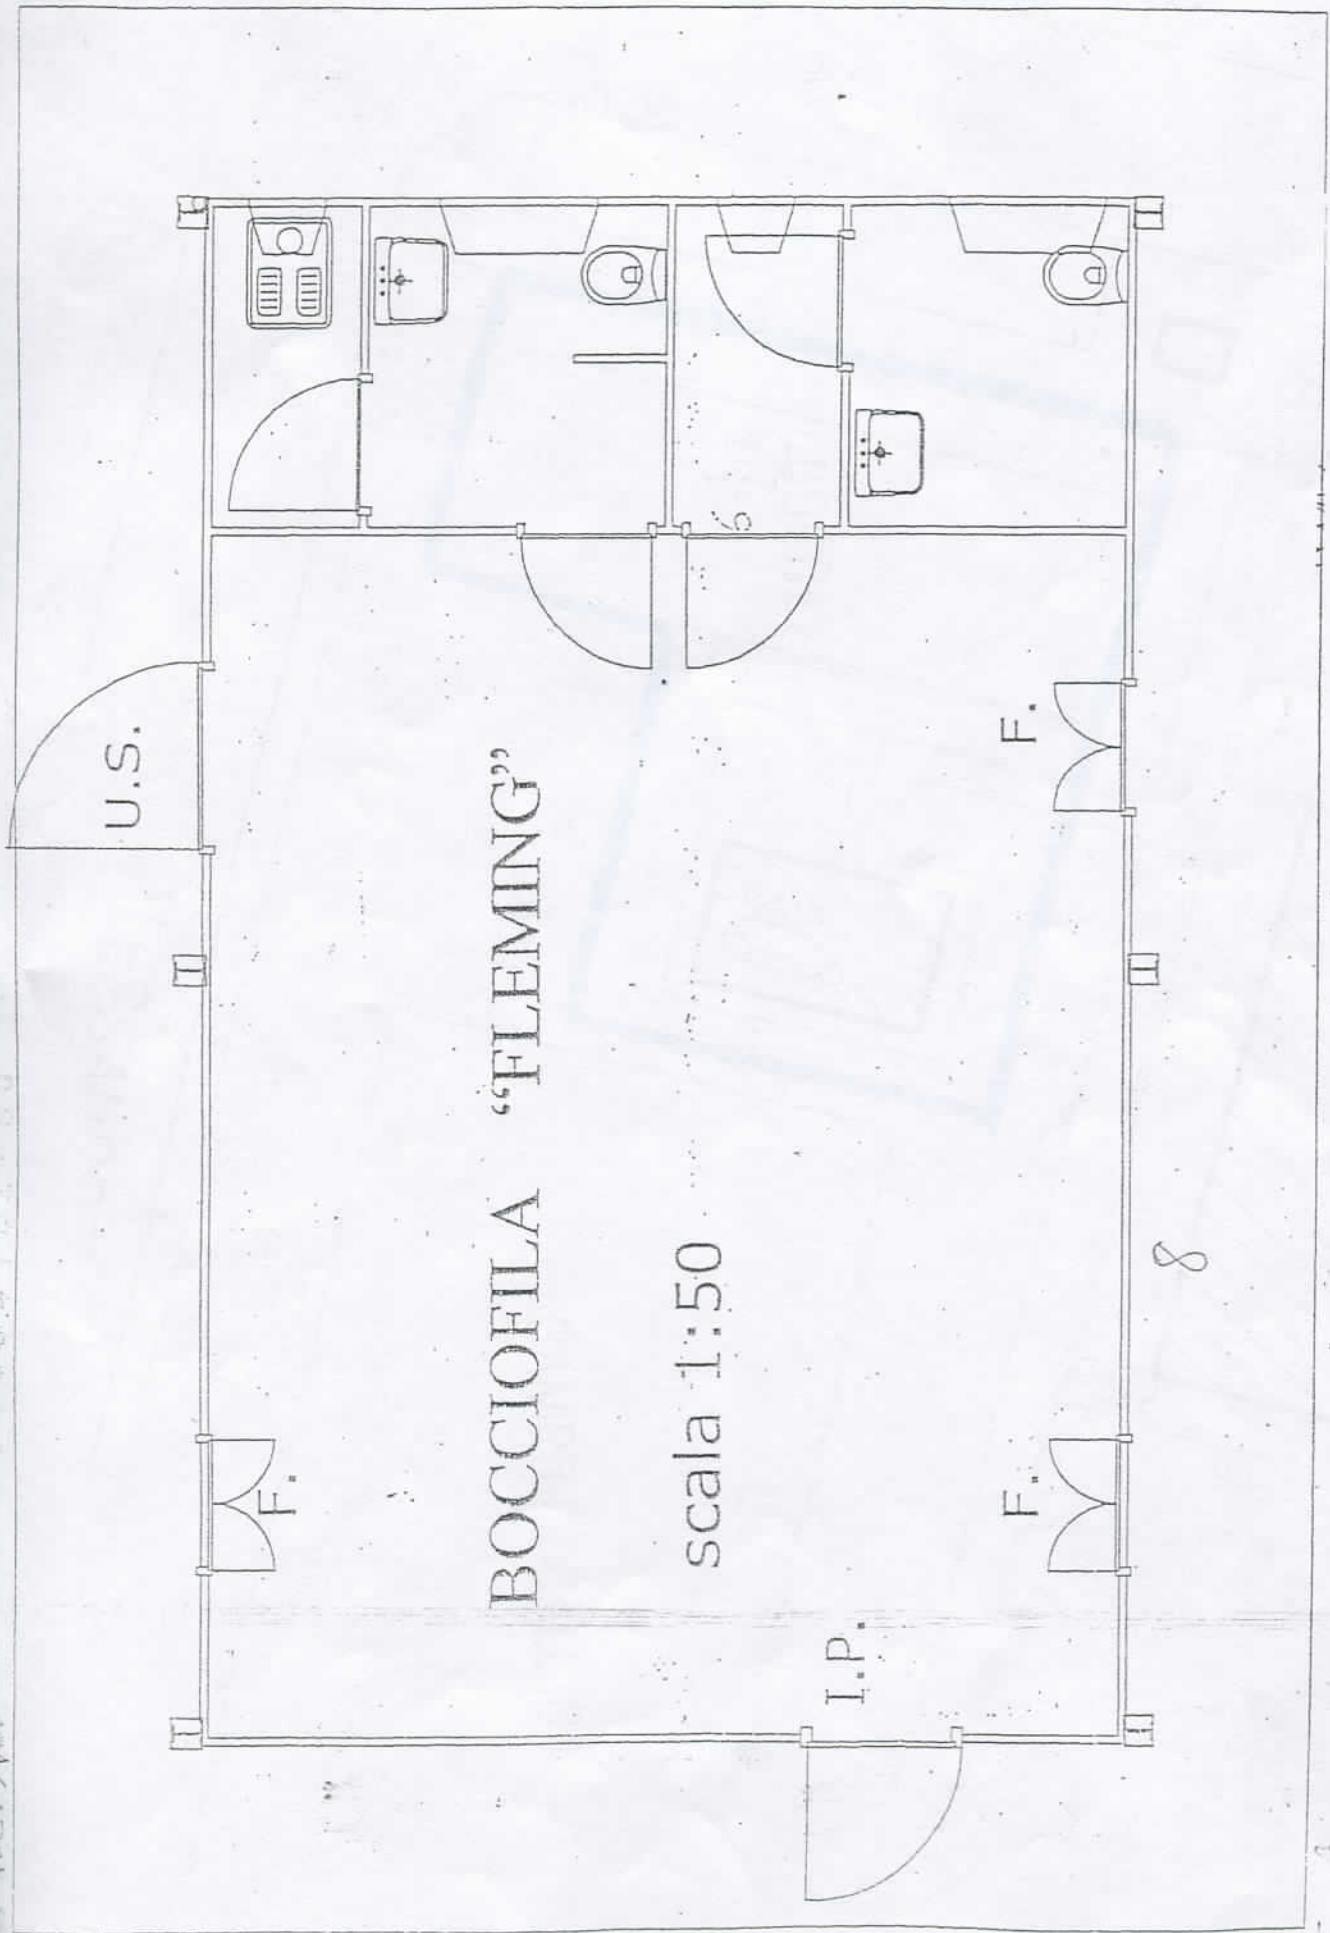

BOCCIOFILA "FLEMING"

scala 1:50

U.S.

F.

F.

I.P.

8

6

1.20 1.00 1.90 1.05 1.80 1.20

1.20 1.20

10.00

1.20 1.20