




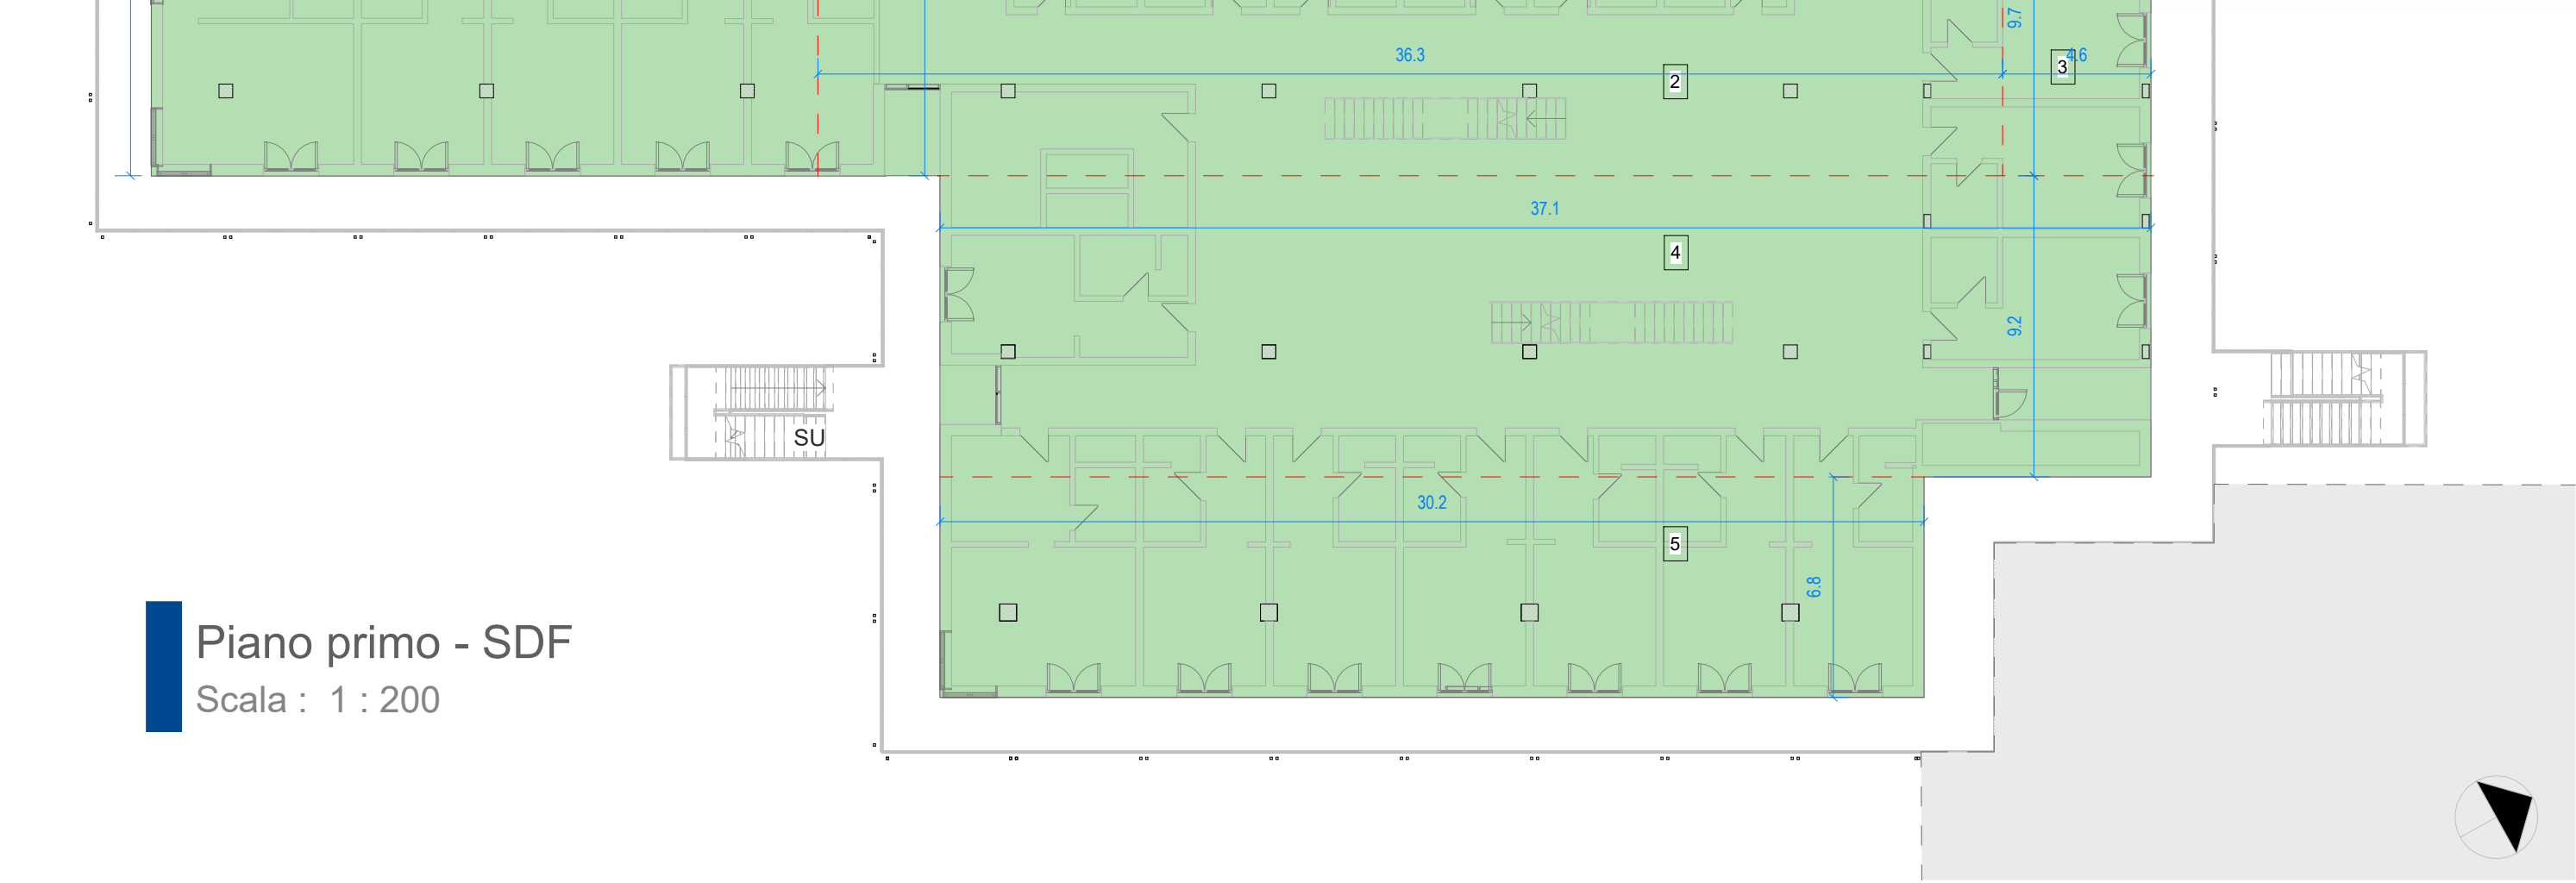

Piano primo - SDF
Scala : 1 : 200

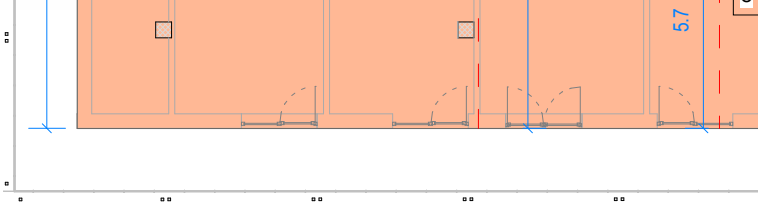


Piano primo - SDP
Scala : 1 : 200

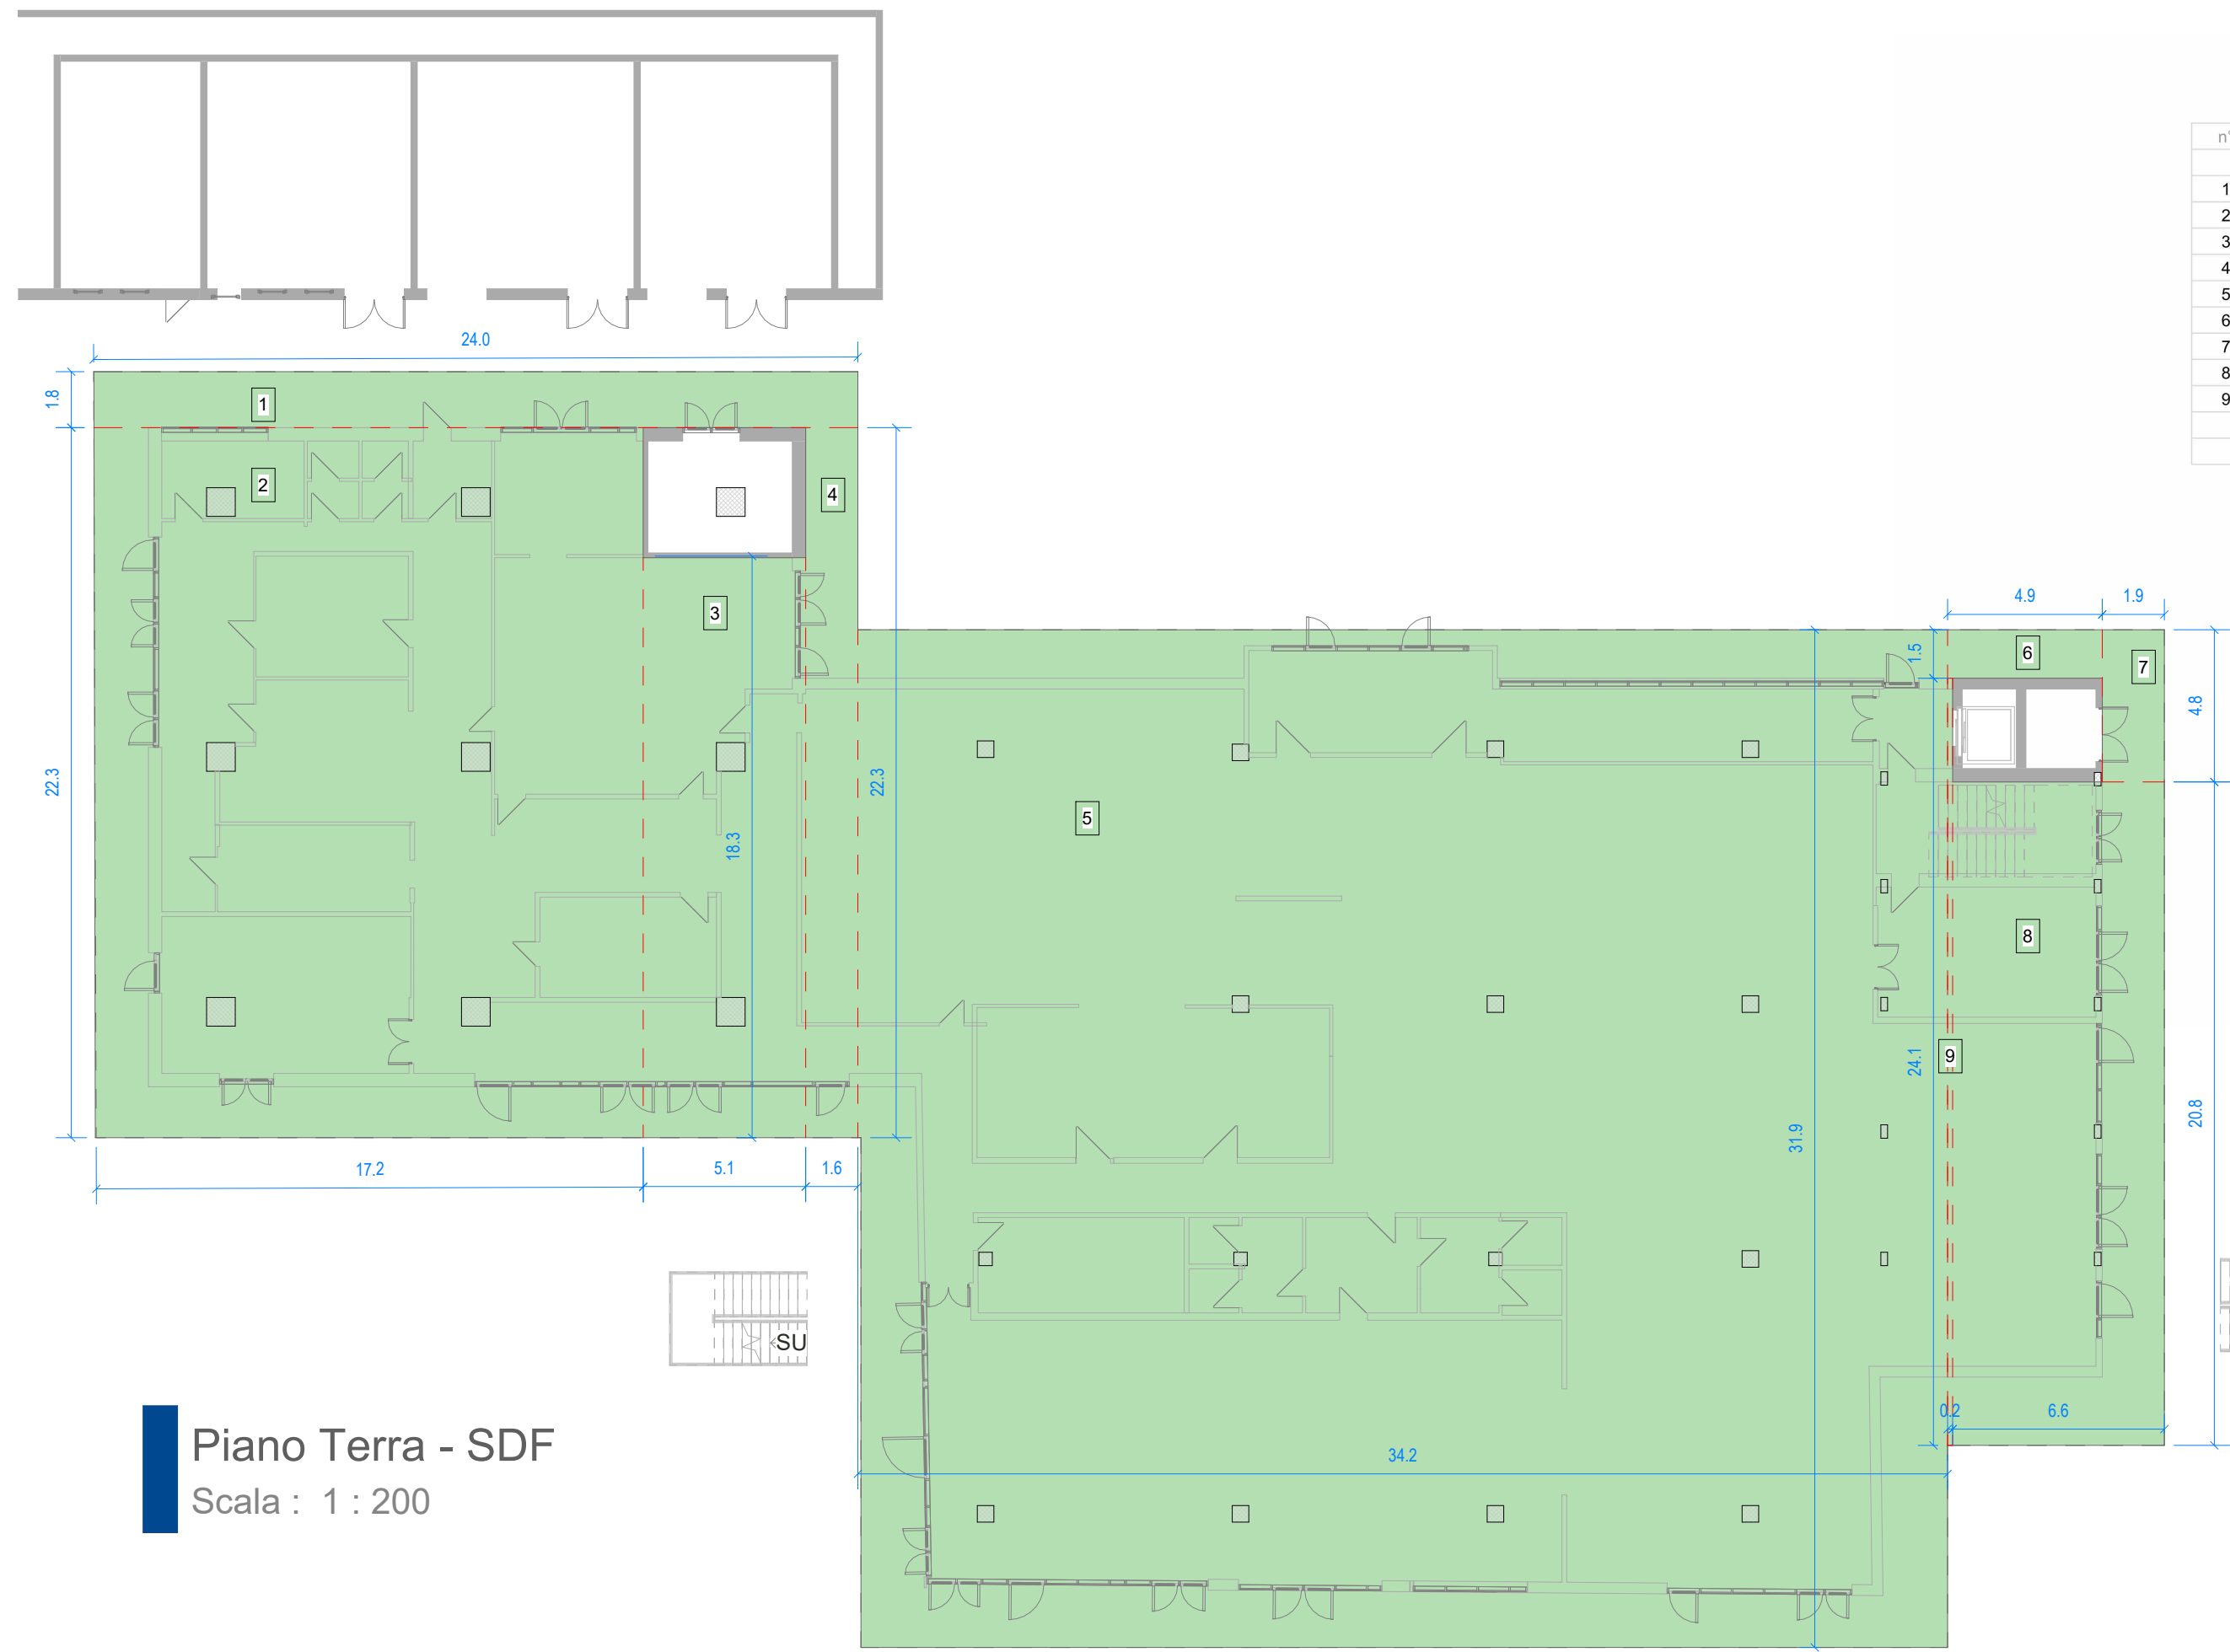

Piano Terra - SDF
Scala : 1 : 200

n°	h (m)	b (m)	h (m)	sup. (mq)
1	24,00	1,60		43,2
2	22,30	17,30		385,6
3	4,10	18,30		80,3
4	22,30	1,60		35,7
5	21,90	24,30		1.091,0
6	4,80	1,50	7,4	
7	4,80	1,50	9,1	
8	6,60	20,80		137,3
9	24,10	0,20	4,8	
TOTALE			1.865,3 mq	

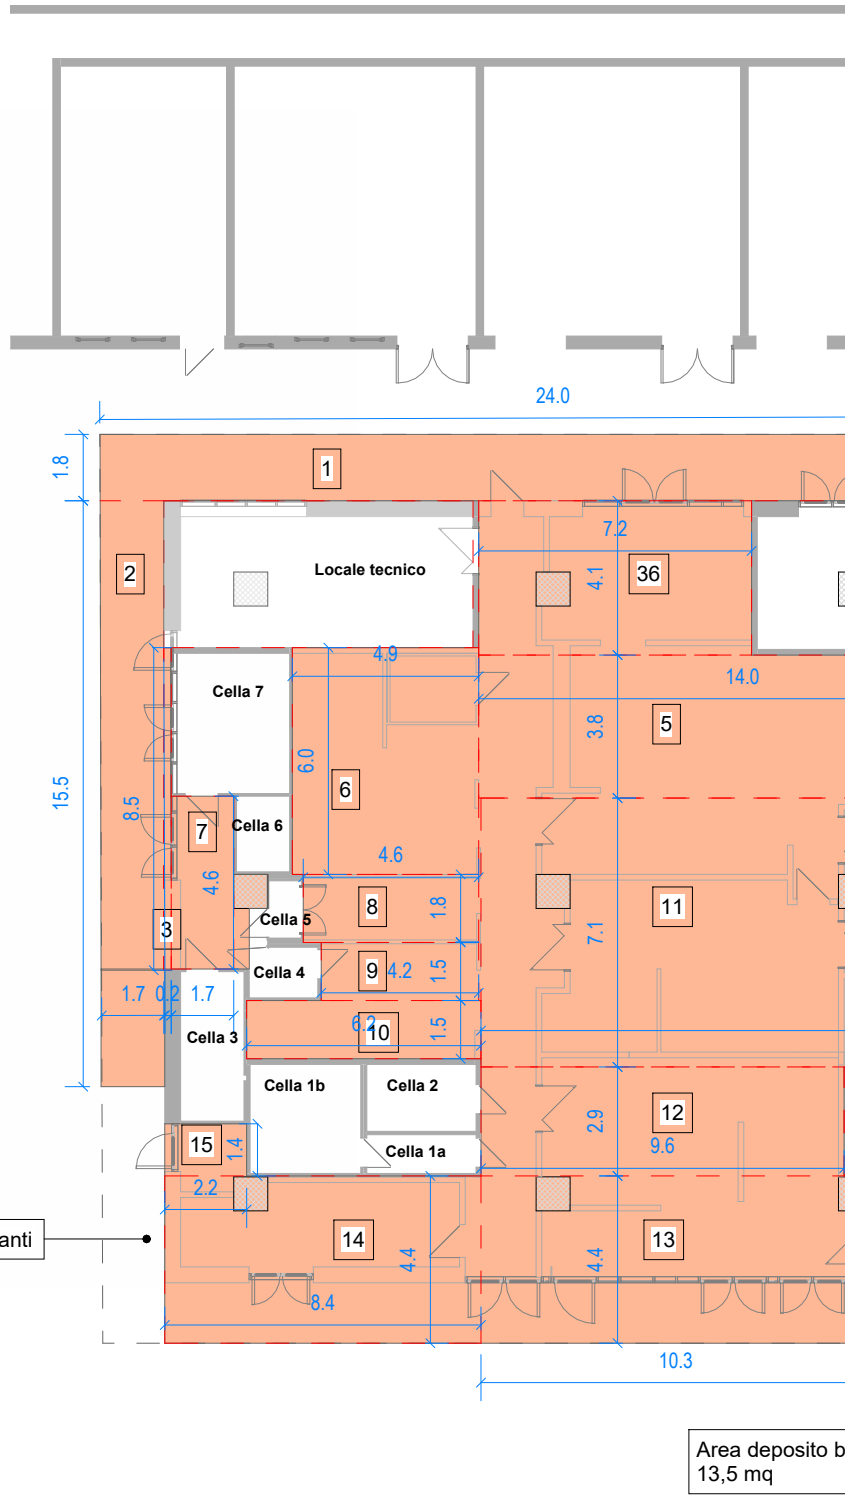

Piano Terra - SDP
Scala : 1 : 200

Area deposito 1
13,6 mq