


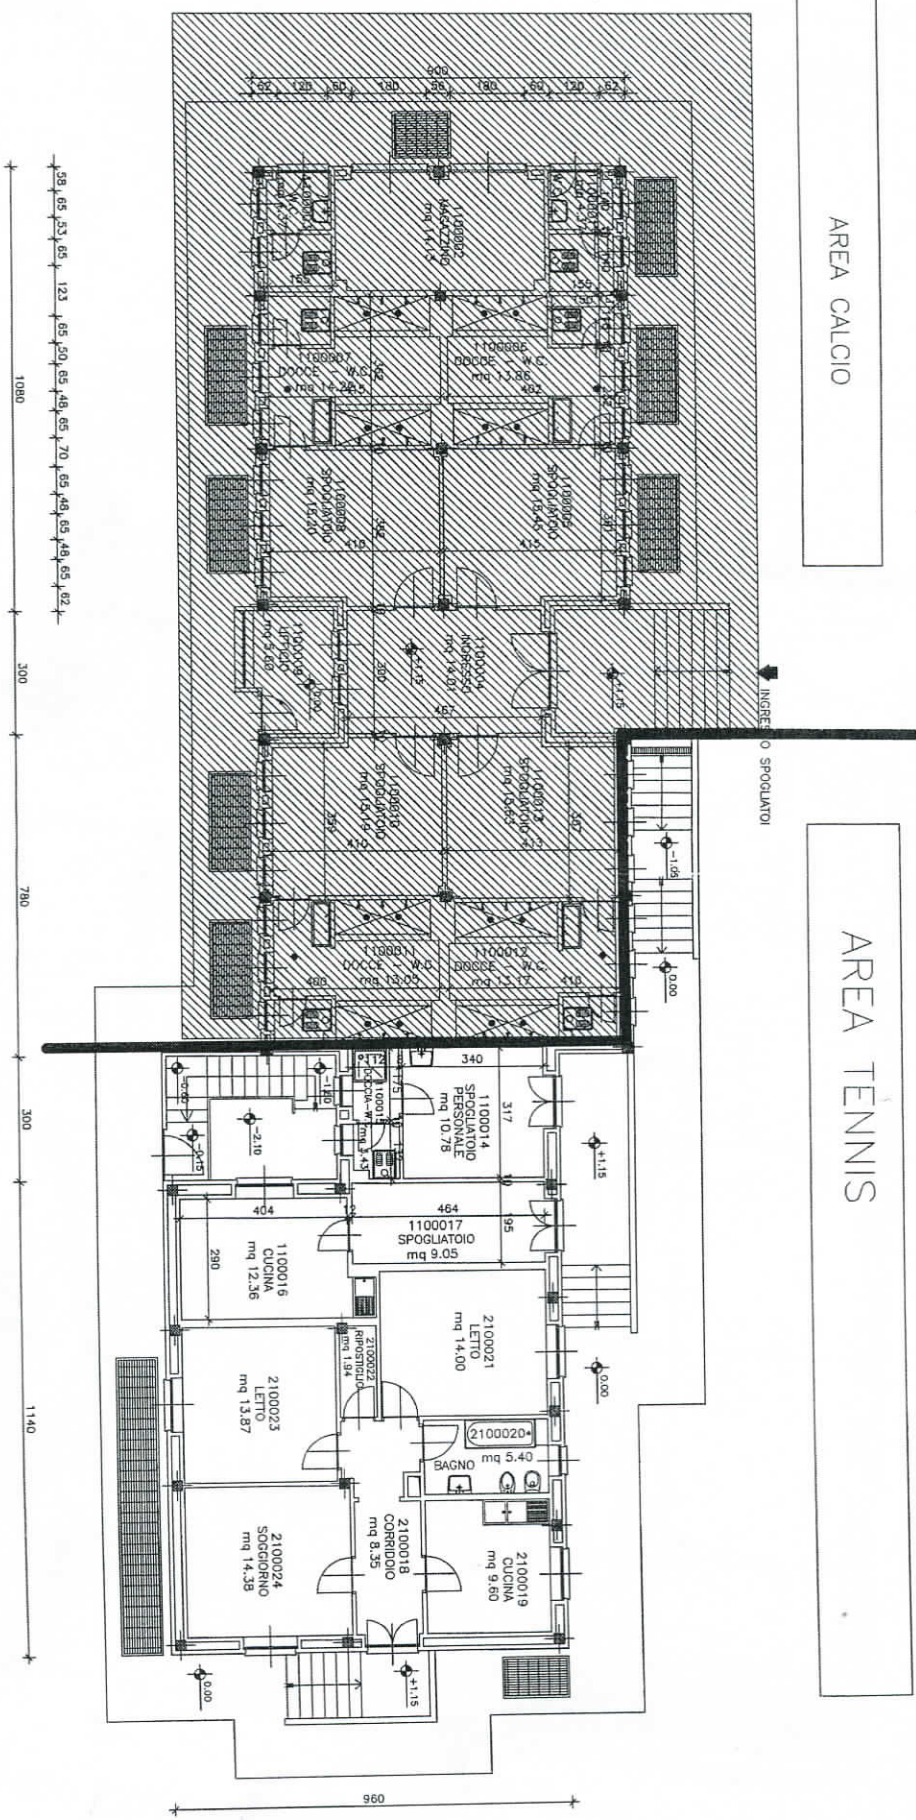

AREA CALCIO

AREA TENNIS

PIANO TERRA



Ver. 2016-0017/10 ALL.1

La Dirigente
dr.ssa Susanna FORABATO

INGRESSO ALLOGGIO CUSTODE

