



CORTILE



VIA SANT'OTTAVIO

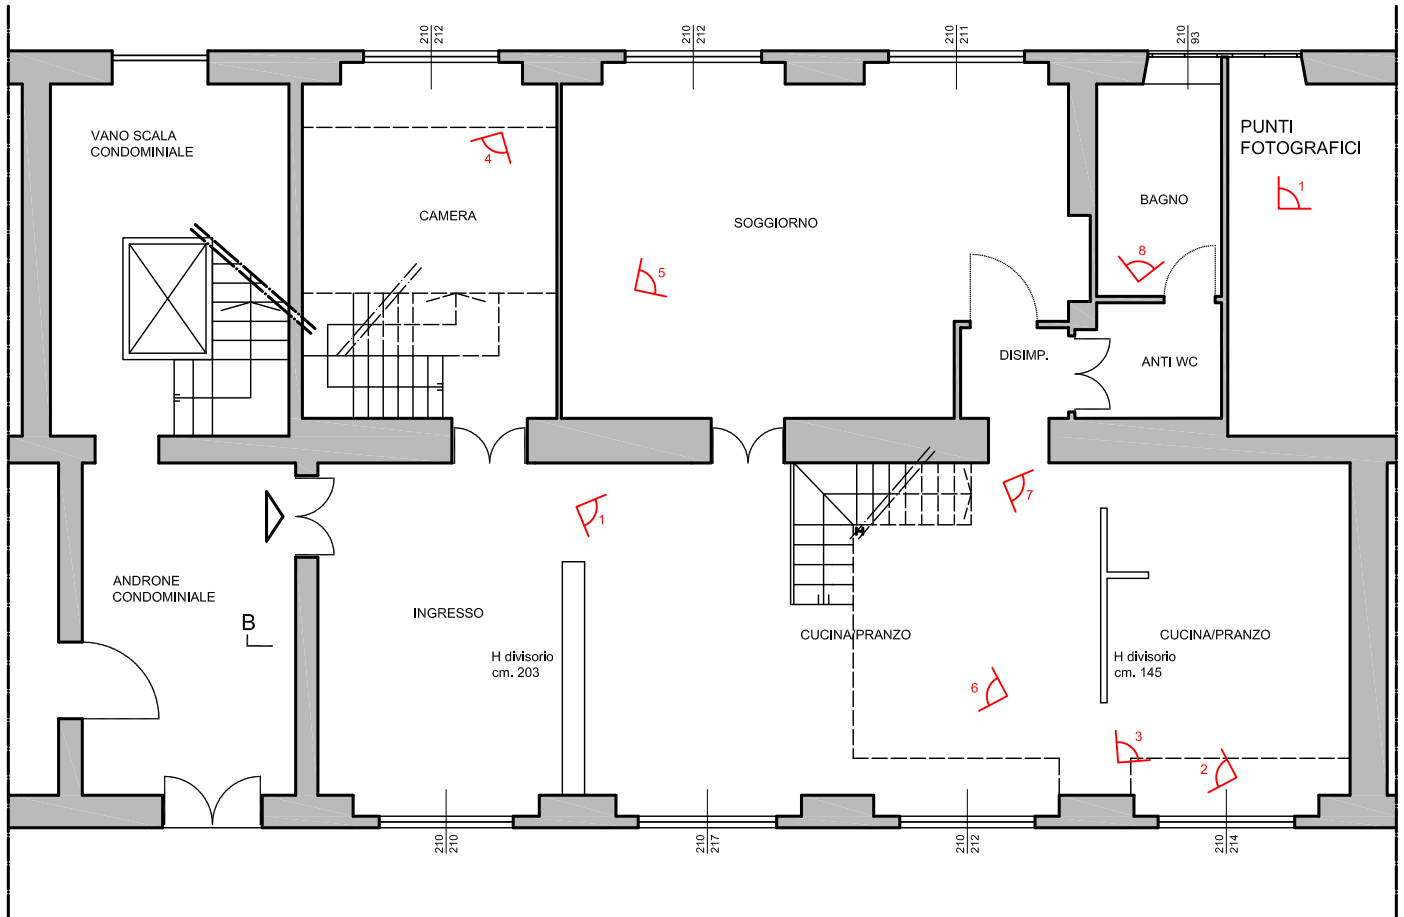

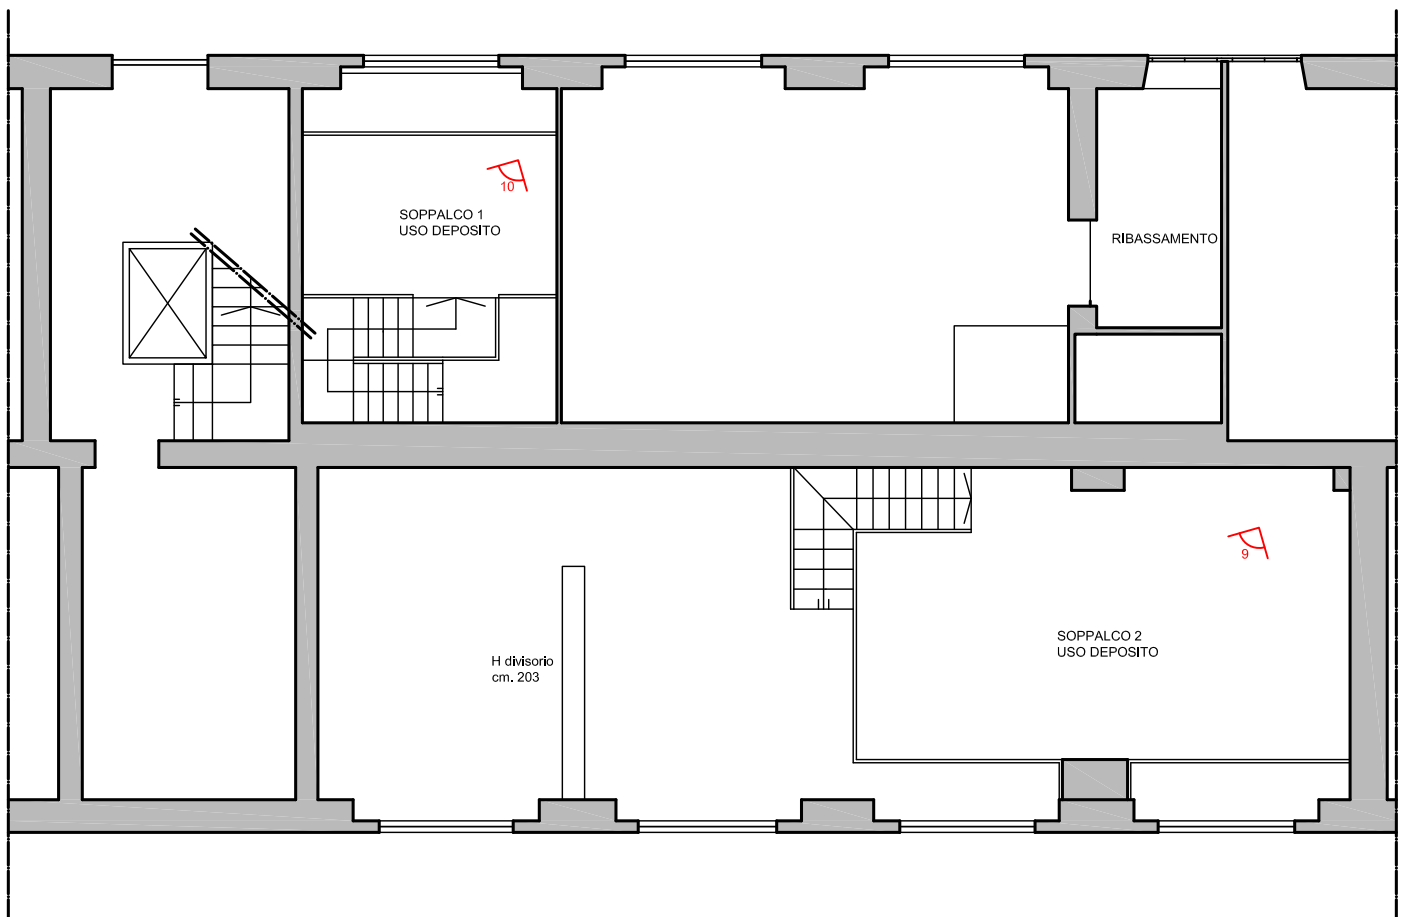

1



2



3



4




5



6



7

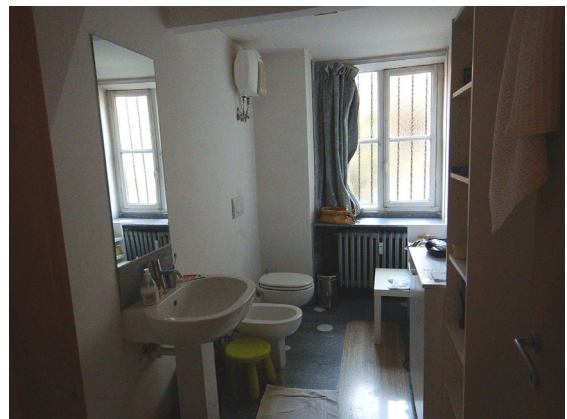

8



9



10