



CORTILE



VIA SANT'OTTAVIO

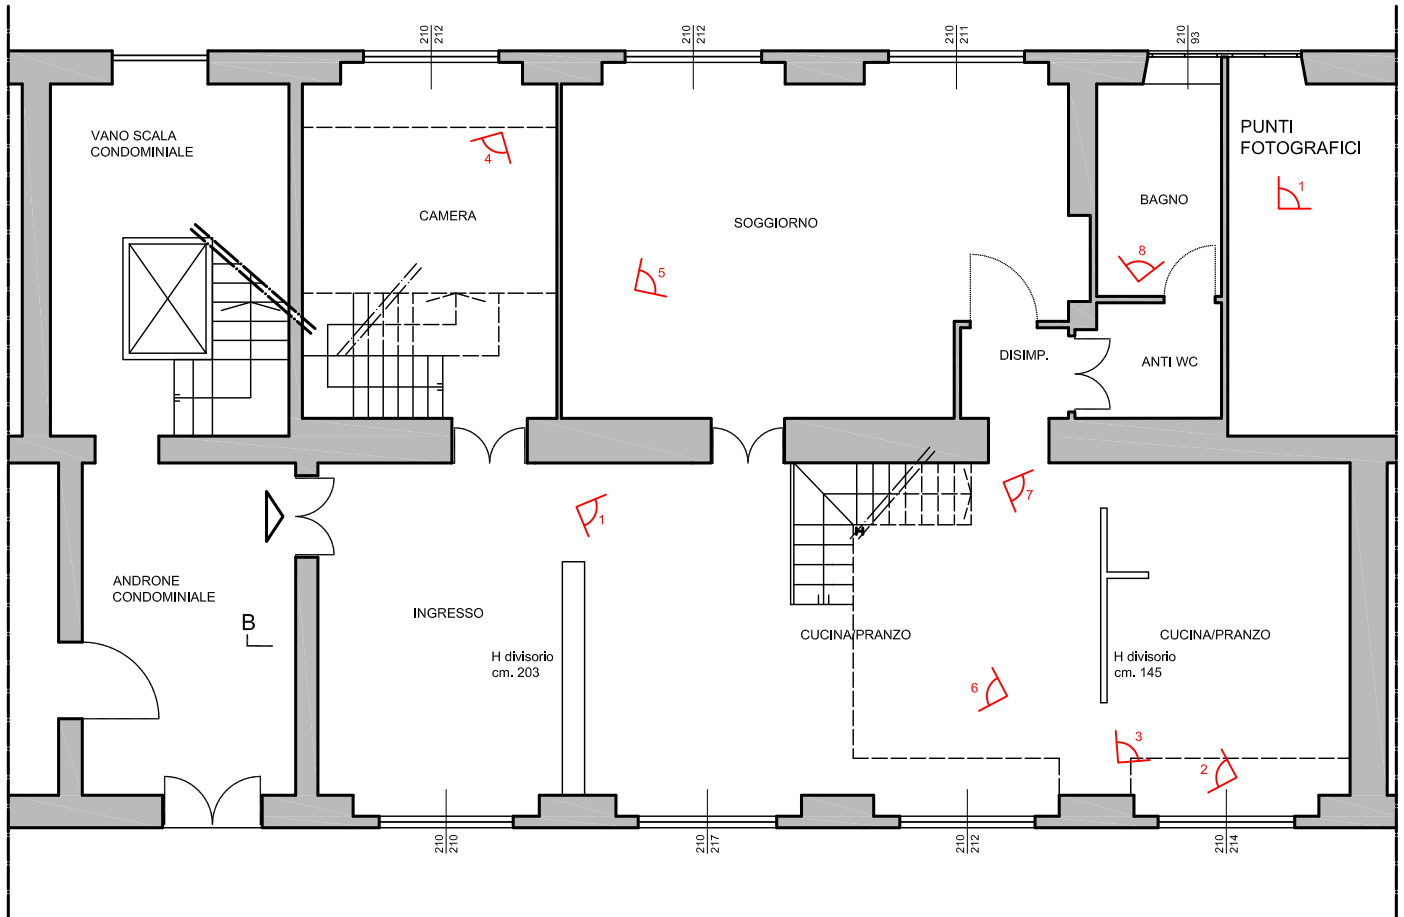

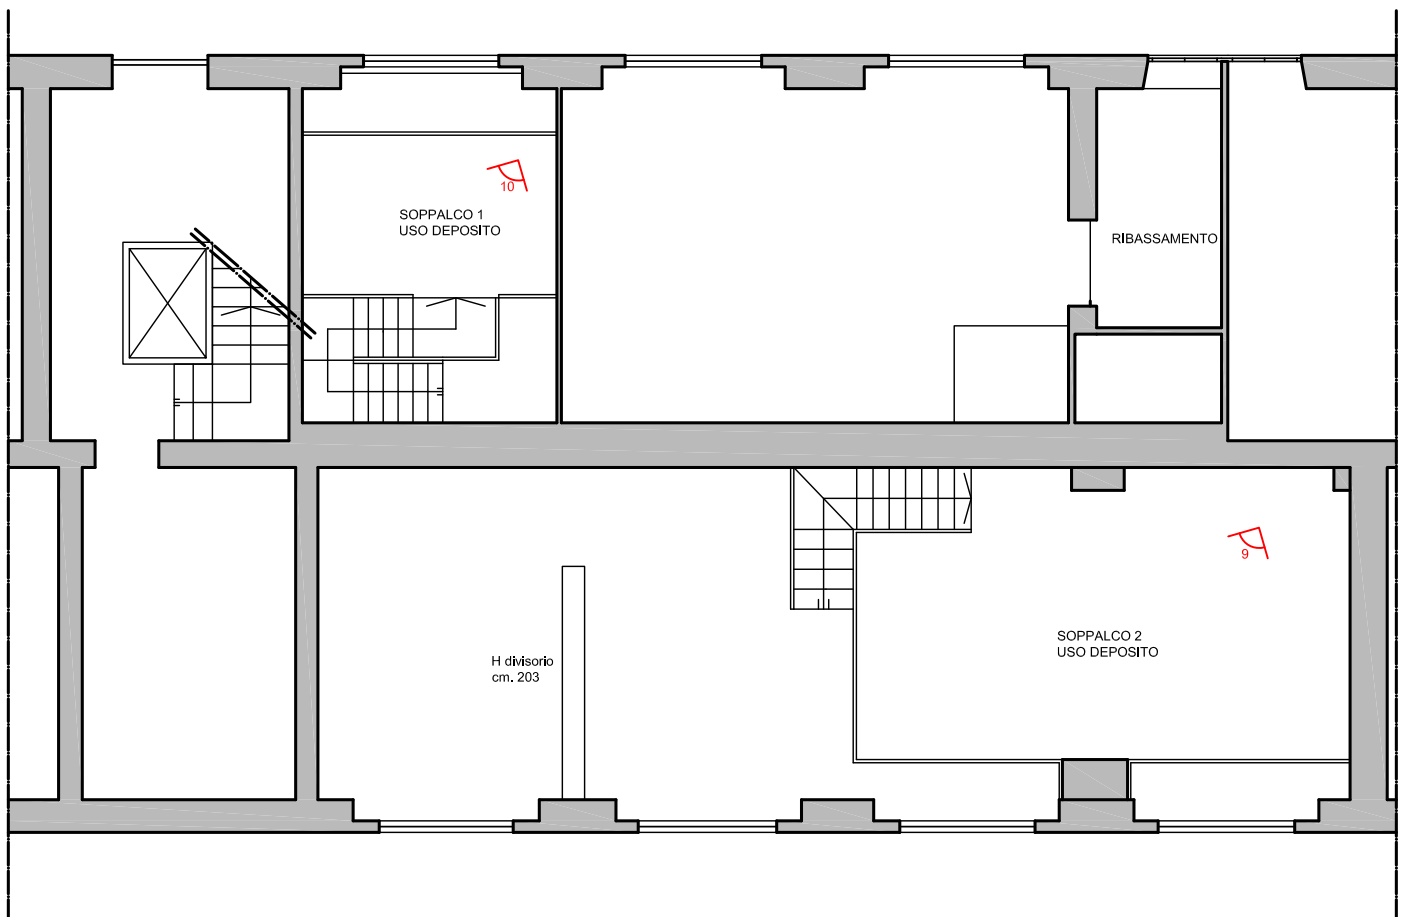

1



2



3



4



5



6



7



8



9



10