

PERMESSO DI COSTRUIRE IN DEROGA RESTAURO E RISANAMENTO CONSERVATIVO TRASFORMAZIONE DI EDIFICIO A DESTINAZIONE SERVIZI PUBBLICI IN TURISTICO-RICREATIVO

RICHIEDENTE/PROPRIETARIO Cassa Italiana di Previdenza ed Assistenza dei Geometri Liberi Professionisti

RAPPRESENTANTE DELEGATO dal Consiglio di Amministrazione Cassa Geometri con Delibera n. 43/2024

PROGETTO DI PROPRIETA' DELLA SOCIETA' DIA Holding s.r.l. SOCIO UNICO

Comune di TORINO VIA PACOLO SACCHI N° 20

PROGETTO ARCHITETTONICO TAVOLA 05B

PROGETTAZIONE ARCHITETTONICA XB2 ARCHITETTI ASSOCIATI

ARCHITETTO DAVID BODINO

LEGENDA SPAZIO DI MANOVRA DISABILI PERCORSO DISABILI AERAZIONE FORZATA

PROGETTO ARCHITETTONICO T. 01 INGUAERAMENTO TERRITORIALE T. 02A PLANIMETRIE STATO AUTORIZZATO T. 02B PLANIMETRIE STATO AUTORIZZATO T. 02C PLANIMETRIE STATO AUTORIZZATO

T. 05B PLANIMETRIE STATO DI PROGETTO

PIANTA PIANO SECONDO



PIANTA PIANO TERZO



PIANTA PIANO QUARTO

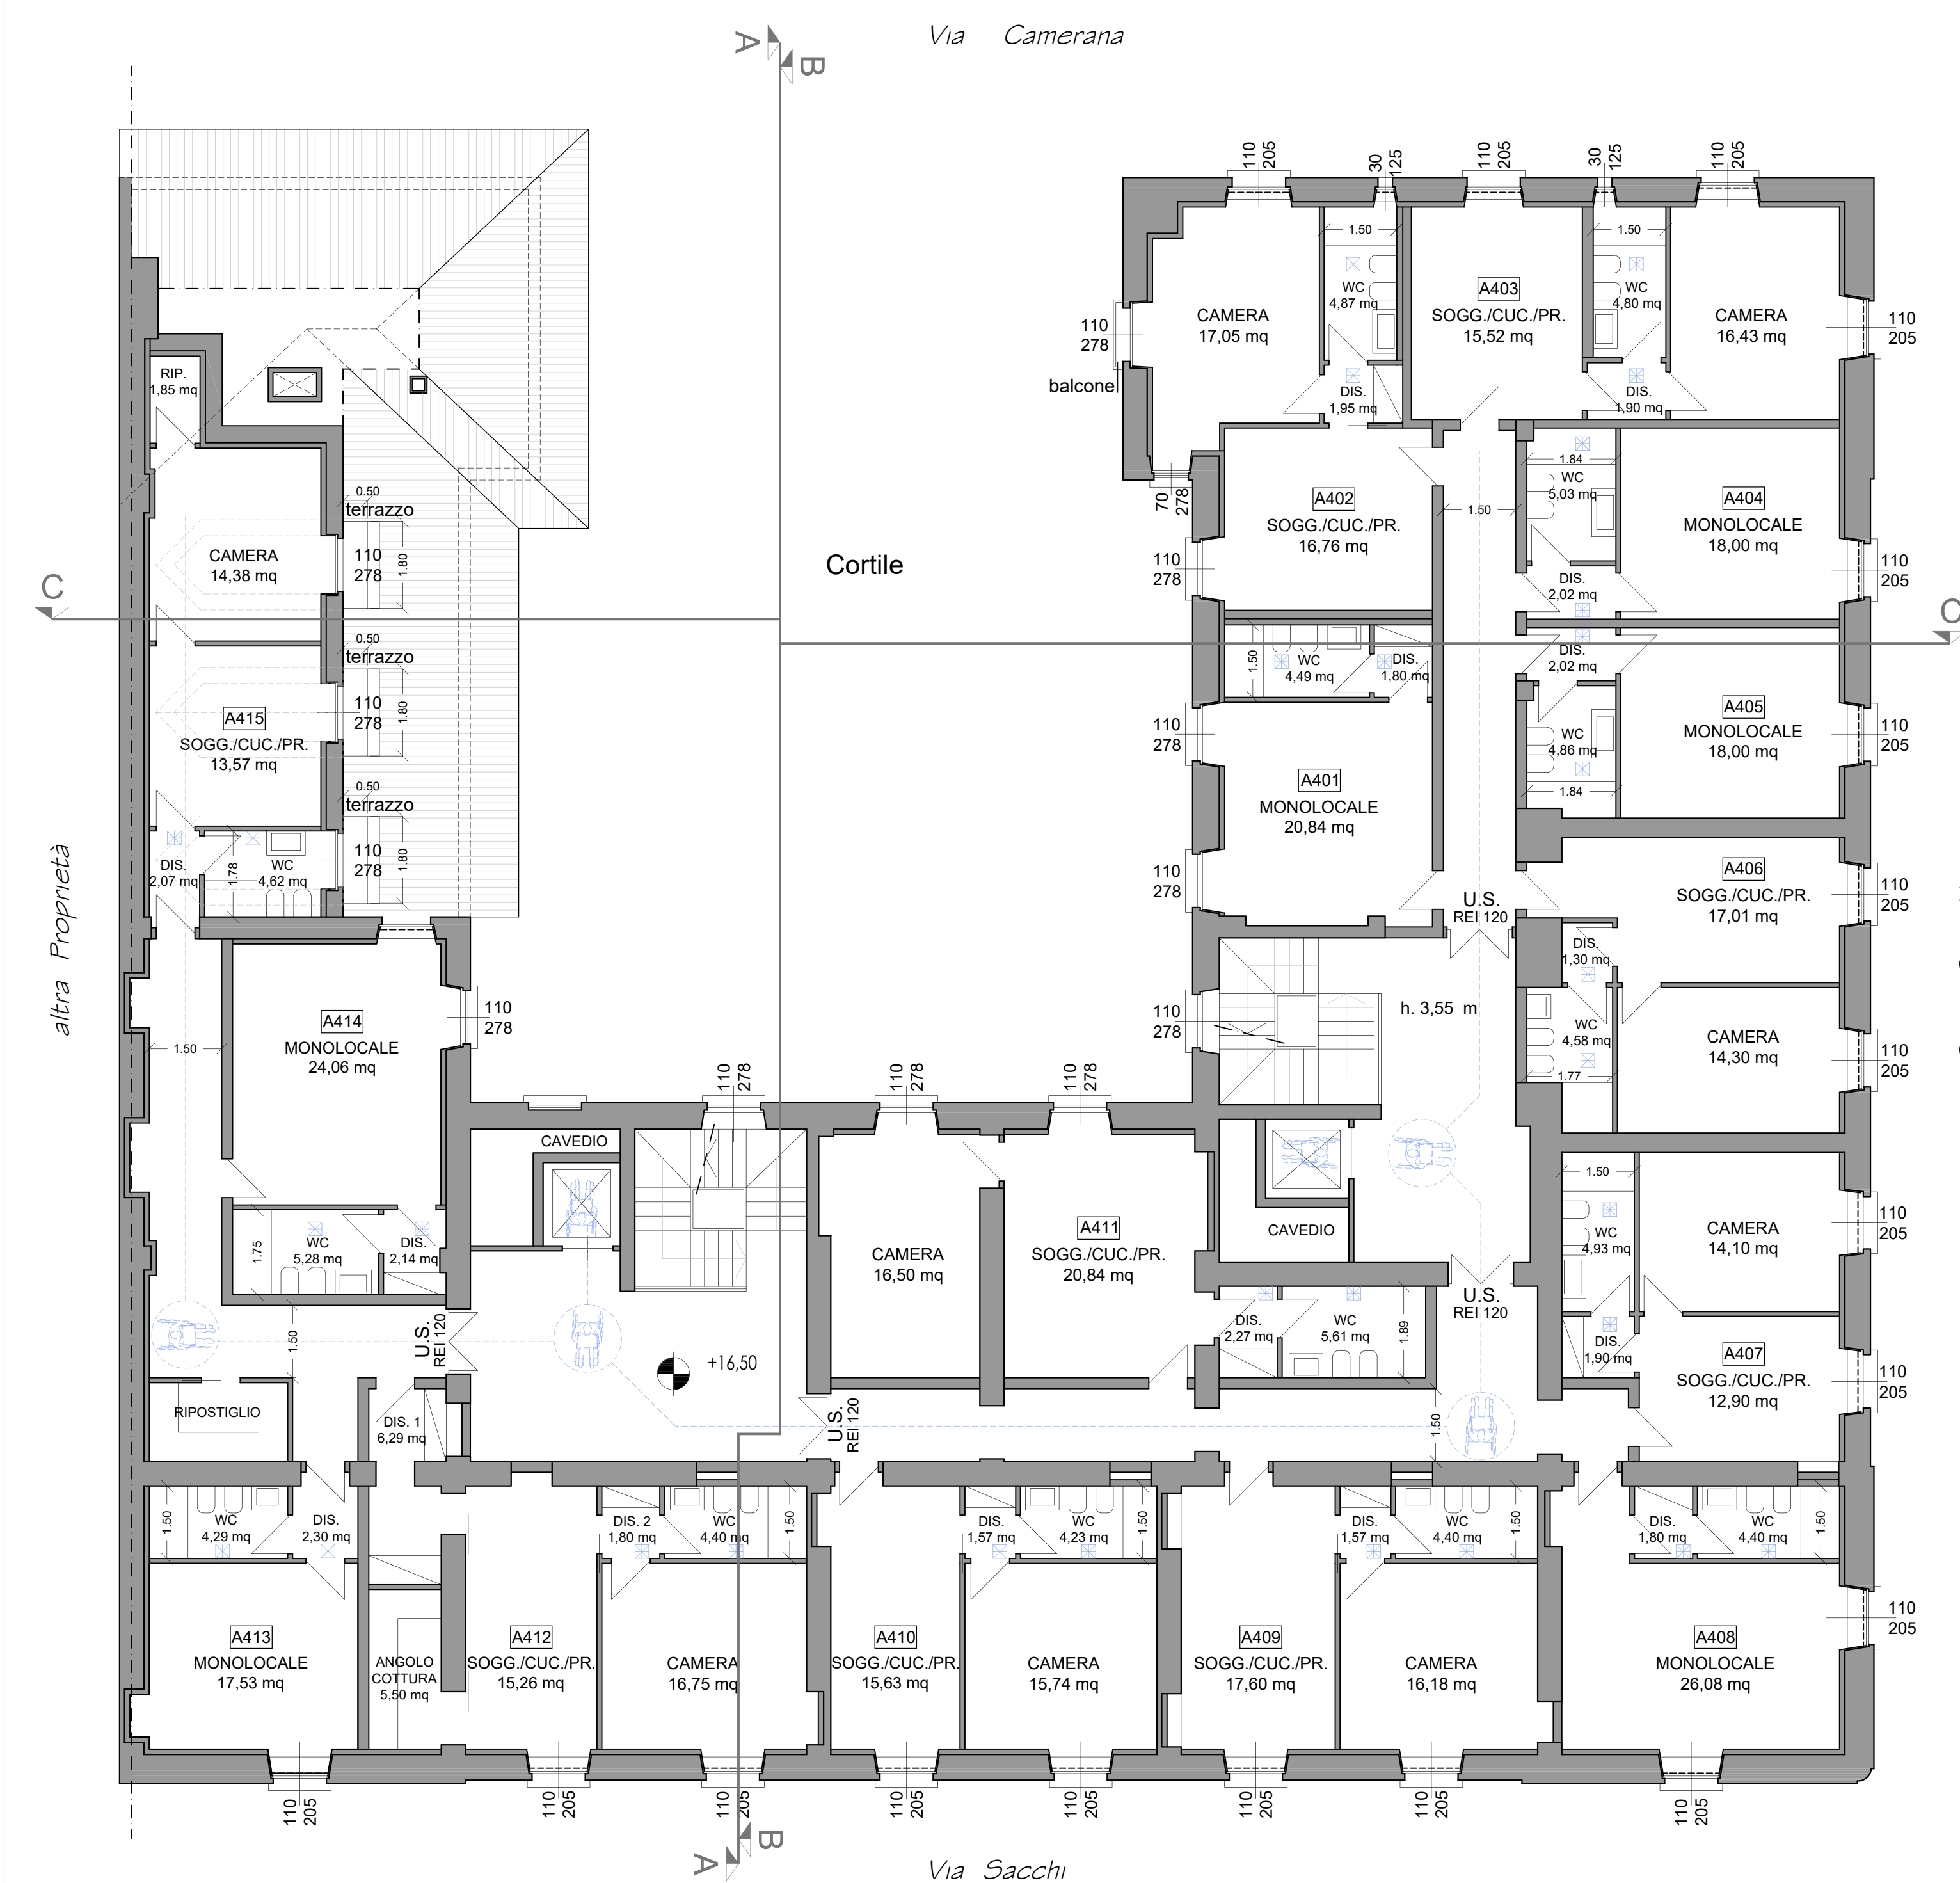


Table with columns for room type, area, and other metrics. Includes a legend for room types like MONOLOCALE, CAMERA, SOGG./CUC./PR., etc.

Table with columns for room type, area, and other metrics. Includes a legend for room types like MONOLOCALE, CAMERA, SOGG./CUC./PR., etc.

Table with columns for room type, area, and other metrics. Includes a legend for room types like MONOLOCALE, CAMERA, SOGG./CUC./PR., etc.